



MELILLO+BAUER
ASSOCIATES
Landscape Architecture

200 Union Avenue
Brielle, New Jersey 08730
T 732_528_0664
F 732_528_1077
www.melilloandbauer.com

THOMAS S. CARMAN

N.J. LICENSED
LANDSCAPE ARCHITECT
#AS00774

NO.	DATE	REVISION

SCALE: 1/8"=1'
DATE: 2019.11.20 JOB NO: 19-105

DRAWING NO.

L-2

6TH FLOOR AMENITY DECK PLANT LIST - SHRUB, PERENNIAL, ORNAMENTAL GRASS AND GROUNDCOVER

BOTANICAL NAME	COMMON NAME	CAL.	HT.	SPRD.	ROOT	COMMENTS
SHRUBS						
Azalea 'Del Valley White' (Kurume)	Delaware Valley White Azalea		18"-24"		Can	Full Plants, 3' O.C.
Cotoneaster dammeri 'Skogsholmen'	Christmas Carpet Cotoneaster			18"-24"	Can	Full Plants, 3' O.C.
Hydrangea quercifolia 'Snow Queen'	Snow Queen Oakleaf Hydrangea		2'-2.5'		Can	Full Plants, 4' O.C.
Hypericum calycinum	Aaron'sbeard St. Johnswort		18"-24"		Can	Full Plants, 3' O.C.
Ilex crenata 'Green Luster'	Green Luster Holly		18"-24"		Can	Full Plants, 2.5' O.C. Hedge
Ilex glabra 'Shamrock'	Shamrock Inkberry		2'-2.5'		Can	Full Plants, 3' O.C.
Ilex x meserveae 'China Girl/Boy'	China Girl/ China Boy Holly		2.5'-3'		Can	Full Plants, 3' O.C.
Juniperus sargentii	Sargent Juniper		18"-24"		Can	Full Plants, 3' O.C.
Nandina domestica 'Gulf Stream'	Gulf Stream Heavenly Bamboo		18"-24"		Can	Full Plants, 3' O.C.
Rosa 'Pink Flower Carpet'	Pink Flower Carpet Rose		18"-24"		Can	Full Plants, 3' O.C.

PERENNIALS, GROUNDCOVER & ORNAMENTAL GRASSES

Calamagrostis arund. 'Karl Foerster'	K. F. Feather Reed Grass				3 Gal.	Full Plants, 24" O.C.
Carex morrowii 'Ice Dance'	Ice Dance Sedge				1 Gal.	Full Plants, 15" O.C.
Hemerocallis 'Stella D'Oro'	Stella D'Oro Daylily				2 Gal.	Full Plants, 24" O.C.
Helenium sanguinalis	Coral Bells				3 Gal.	Full Plants, 24" O.C.
Liriope muscari 'Big Blue'	Big Blue Lilyturf				1 Gal.	Full Plants, 15" O.C.
Liriope muscari 'Variegata'	Variegated Lilyturf				1 Gal.	Full Plants, 15" O.C.
Panicum virgatum	Switchgrass				3 Gal.	Full Plants, 24" O.C.
Pennisetum alopec. 'Nat. Arboretum'	National Arboretum Fountain Grass				2 Gal.	Full Plants, 24" O.C.
Sedum purpureum 'Autumn Joy'	Pink Perennial Sedum				2 Gal.	Full Plants, 24" O.C.

EXTENSIVE GREEN ROOF PLANT LIST

PLANTING 'C' (Mix)


Sedum album 'Coral Carpet' (creeper diversity)
Sedum album 'Murale' (creeper diversity)
Sedum Stefo (creeper diversity)
Sedum acre 'Goldmoss' (creeper diversity)
Sedum seangalare (creeper diversity)
Sedum rupestre 'Angelina' (broadleaf diversity)
Sedum reflexum 'Blue Spruce' (broadleaf diversity)
Sedum floriferum 'Weihenstephaner Gold' (broadleaf diversity)
Sedum kamtschaticum (broadleaf diversity)
Sedum spurium 'John Creech' (broadleaf diversity)
Pheasant's tail 'Golden Carpet' (broadleaf diversity)
Sedum x immergruenchen (broadleaf diversity)
Sedum spurium 'Red Carpet'
Sedum spurium 'Fuldgrün'

Note: The landscape deck intensive plantings shall include some of the above varieties, but shall also not be limited to only these varieties.

2ND FLOOR AMENITY DECK PLANT LIST - SHRUB, PERENNIAL, ORNAMENTAL GRASS AND GROUNDCOVER


BOTANICAL NAME	COMMON NAME	CAL.	HT.	SPRD.	ROOT	COMMENTS
SHRUBS						
Juniperus sargentii	Sargent Juniper		18"-24"		Can	Full Plants, 3' O.C.
Rosa 'Pink Flower Carpet'	Pink Flower Carpet Rose		18"-24"		Can	Full Plants, 3' O.C.
PERENNIALS, GROUNDCOVER & ORNAMENTAL GRASSES						
Panicum virgatum	Switchgrass				3 Gal.	Full Plants, 24" O.C.

Note: The landscape deck intensive plantings shall include some of the above varieties, but shall also not be limited to only these varieties.

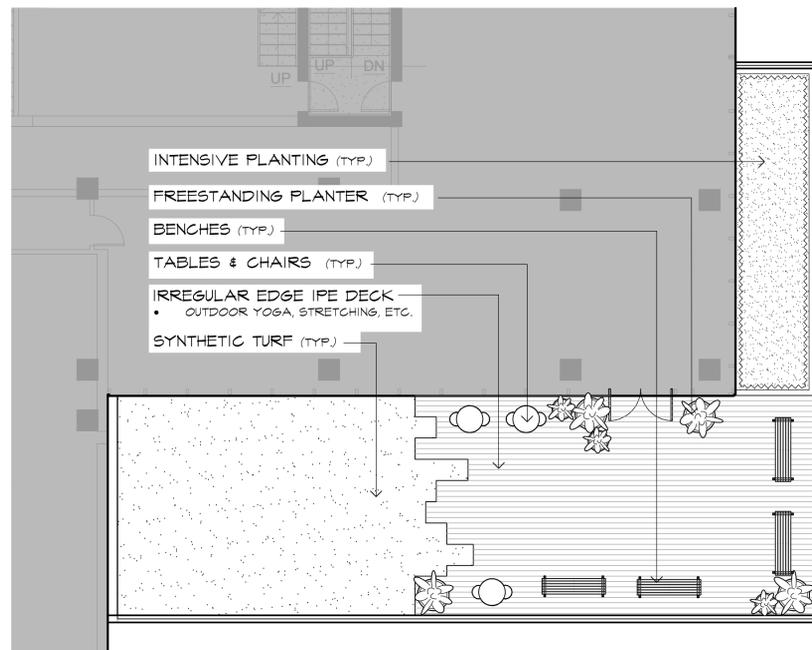


1
L-2
2ND FLOOR AMENITY TERRACE


1/8"=1'

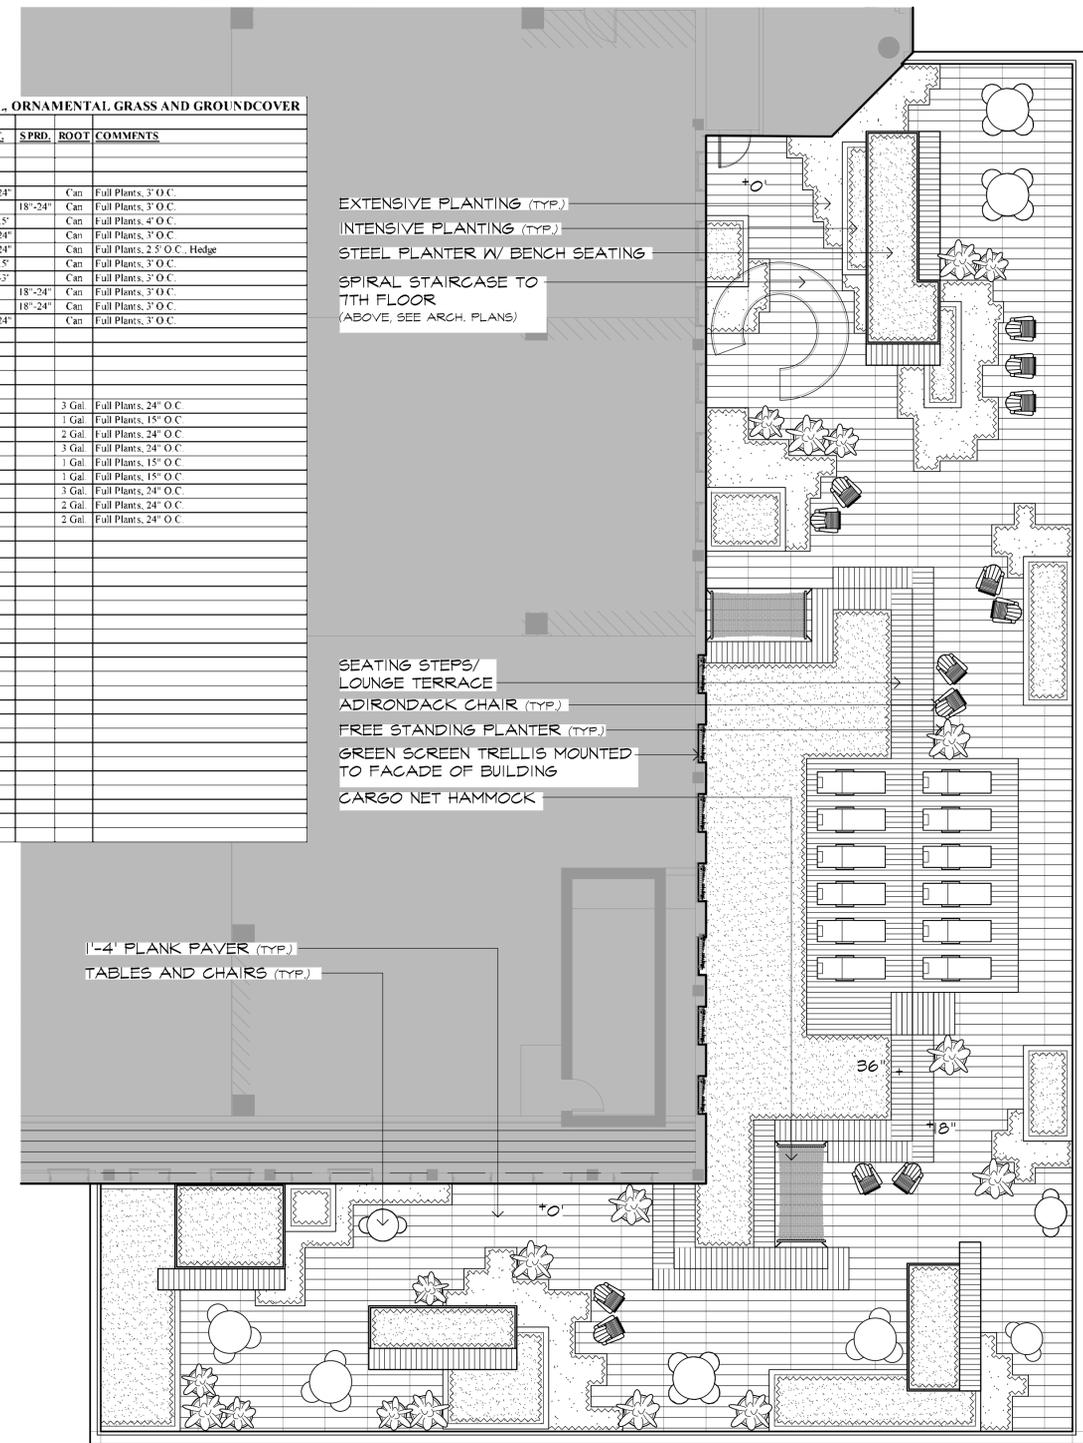

2
L-2
6TH FLOOR AMENITY TERRACE

1/8"=1'

 

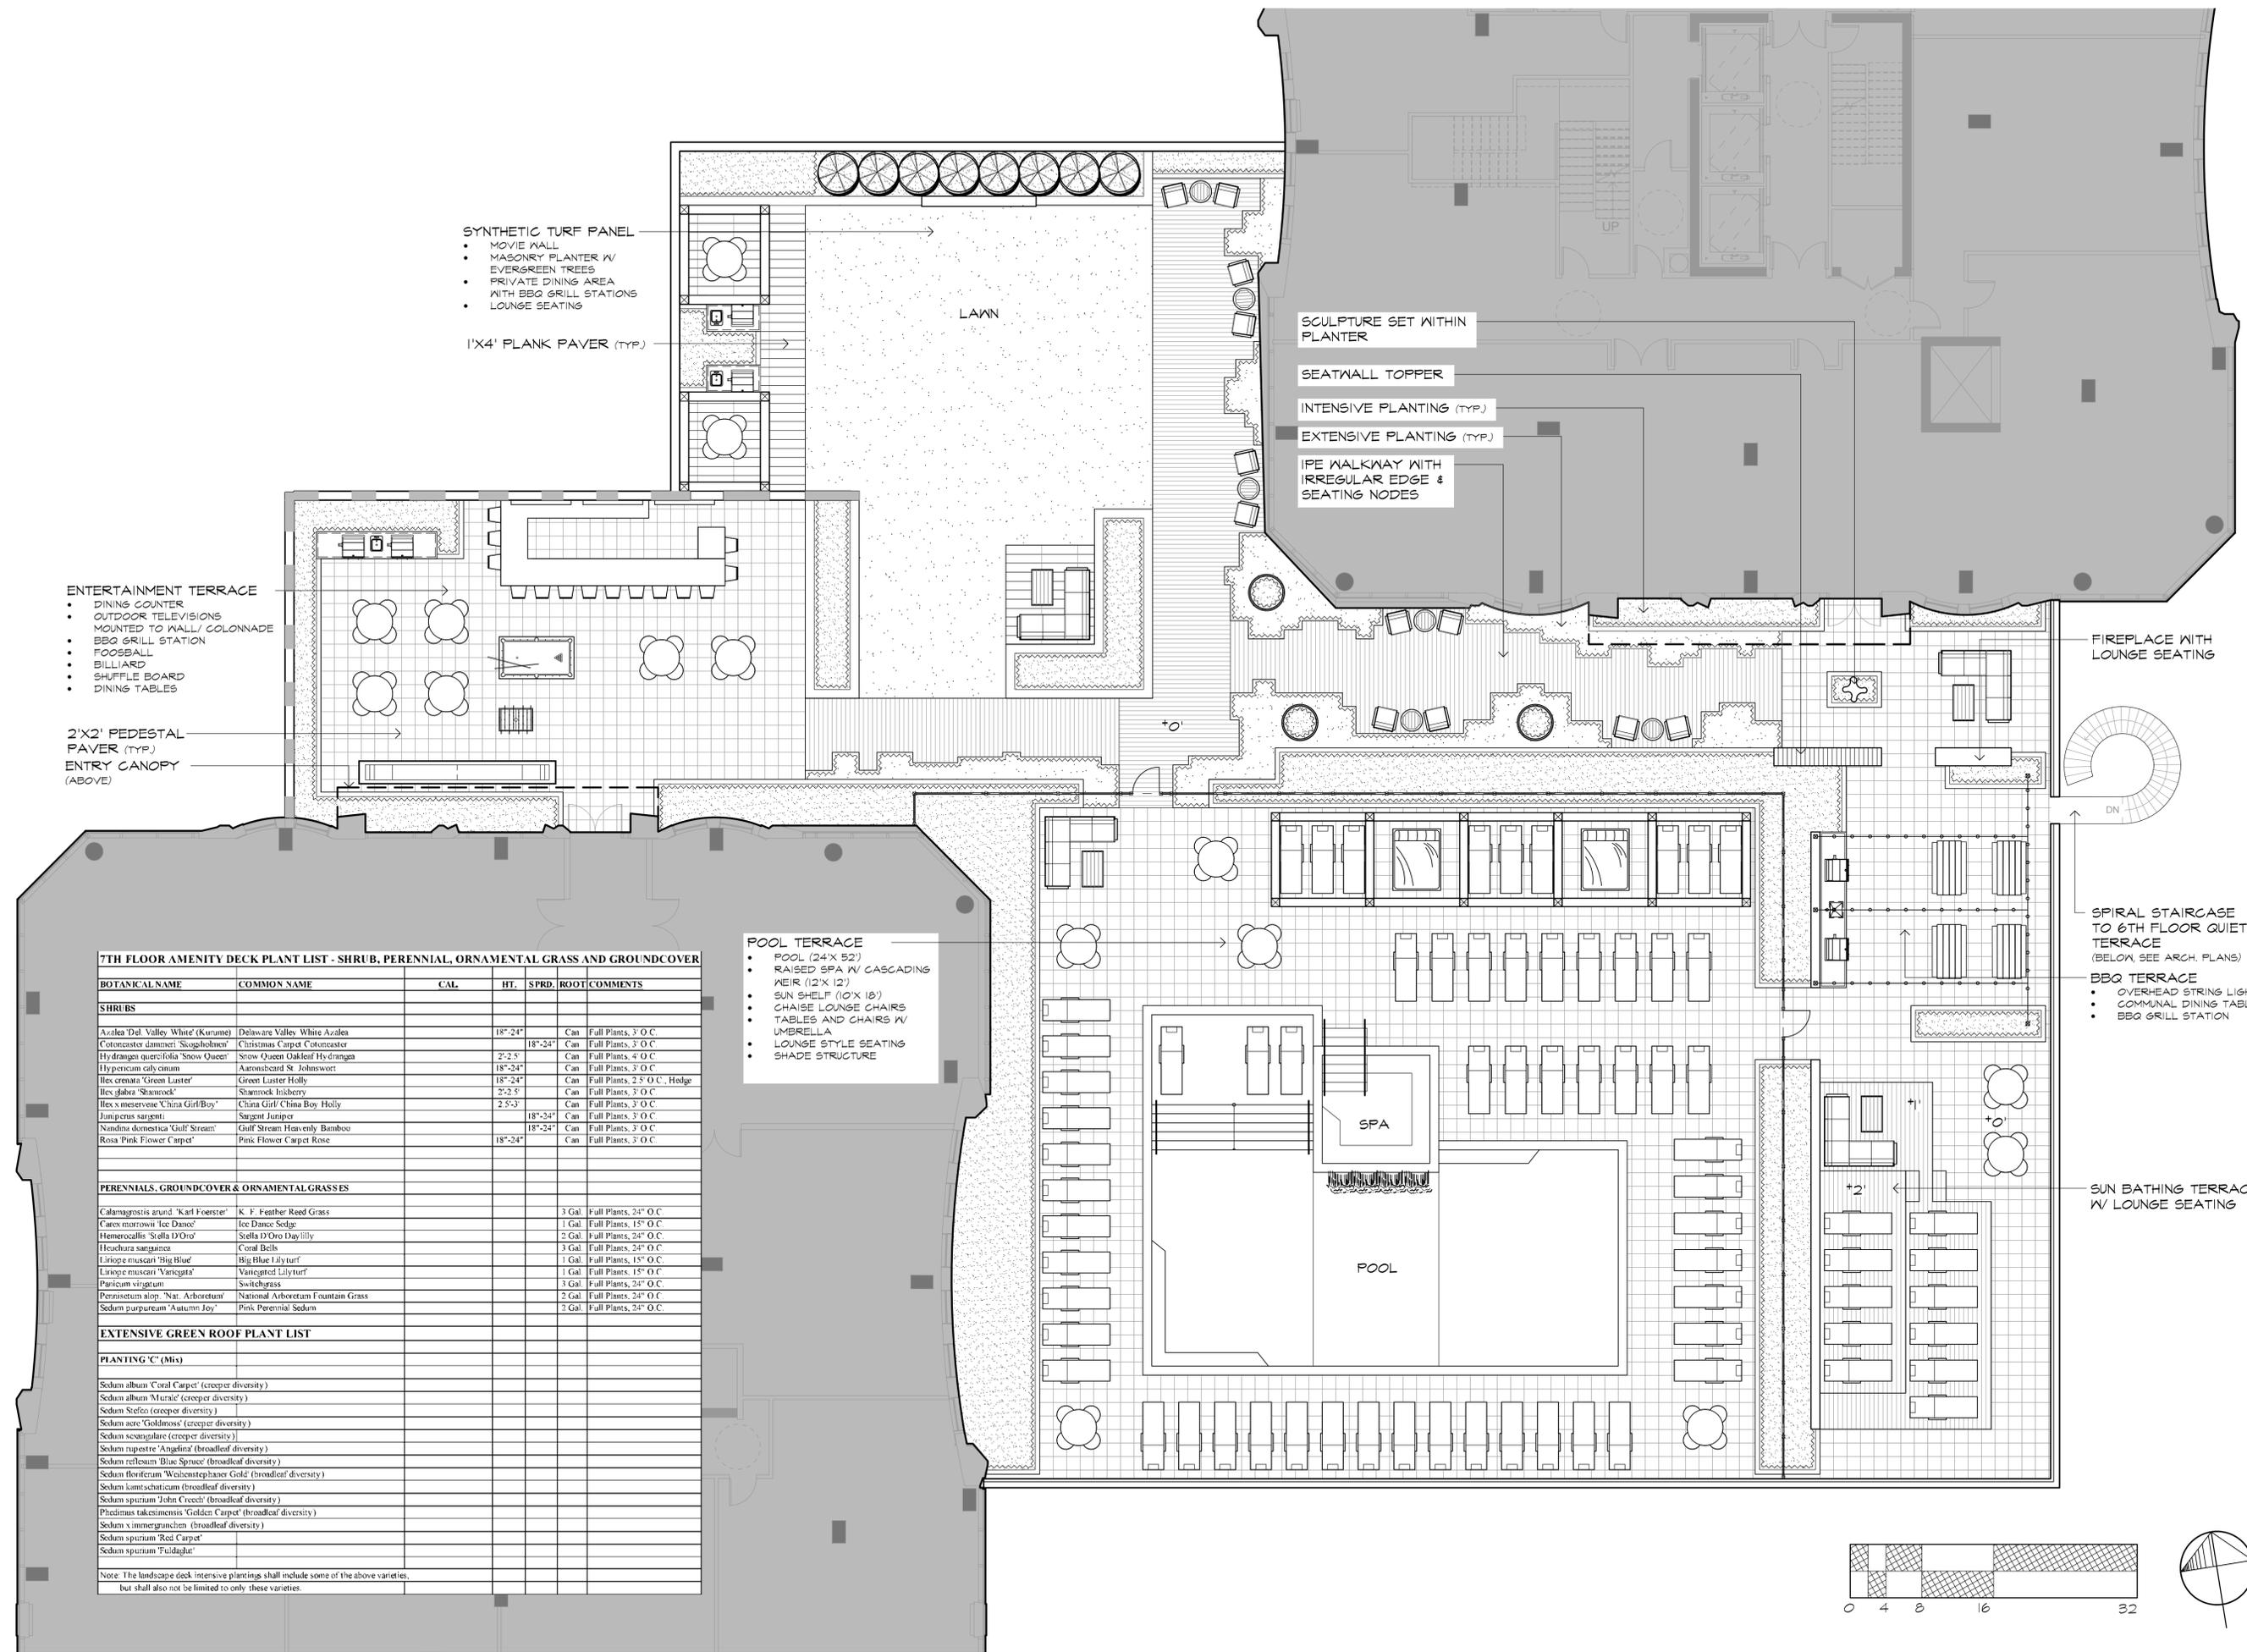

SYNTHETIC TURF PANEL
 • MOVIE WALL
 • MASONRY PLANTER W/ EVERGREEN TREES
 • PRIVATE DINING AREA WITH BBQ GRILL STATIONS
 • LOUNGE SEATING
 1'X4' PLANK PAVER (TYP.)

SCULPTURE SET WITHIN PLANTER
 SEATWALL TOPPER
 INTENSIVE PLANTING (TYP.)
 EXTENSIVE PLANTING (TYP.)
 IPE WALKWAY WITH IRREGULAR EDGE & SEATING NODES

ENTERTAINMENT TERRACE
 • DINING COUNTER
 • OUTDOOR TELEVISIONS MOUNTED TO WALL/ COLONNADE
 • BBQ GRILL STATION
 • FOOSBALL
 • BILLIARD
 • SHUFFLE BOARD
 • DINING TABLES
 2'X2' PEDESTAL PAVER (TYP.)
 ENTRY CANOPY (ABOVE)

FIREPLACE WITH LOUNGE SEATING

SPIRAL STAIRCASE TO 6TH FLOOR QUIET TERRACE (BELOW, SEE ARCH. PLANS)


BBQ TERRACE
 • OVERHEAD STRING LIGHTS
 • COMMUNAL DINING TABLES
 • BBQ GRILL STATION





SUN BATHING TERRACE W/ LOUNGE SEATING

7TH FLOOR AMENITY DECK PLANT LIST - SHRUB, PERENNIAL, ORNAMENTAL GRASS AND GROUND COVER

BOTANICAL NAME	COMMON NAME	CAL.	HT.	SPRD.	ROOT	COMMENTS
SHRUBS						
<i>Azalea 'Del Valley White'</i> (Kurume)	Delaware Valley White Azalea		18"-24"	Can	Full Plants, 3' O.C.	
<i>Cotoneaster dammeri</i> 'Siogsholmen'	Christmas Carpet Cotoneaster		18"-24"	Can	Full Plants, 3' O.C.	
<i>Hydrangea quercifolia</i> 'Snow Queen'	Snow Queen Oakleaf Hydrangea		2'-2.5'	Can	Full Plants, 4' O.C.	
<i>Hypericum calycinum</i>	Aaron's beard St. Johnswort		18"-24"	Can	Full Plants, 3' O.C.	
<i>Ilex crenata</i> 'Green Luster'	Green Luster Holly		18"-24"	Can	Full Plants, 2.5' O.C., Hedge	
<i>Ilex glabra</i> 'Shamrock'	Shamrock Inkberry		2'-2.5'	Can	Full Plants, 3' O.C.	
<i>Ilex x meserveae</i> 'China Girl/Boy'	China Girl/China Boy Holly		2.5'-3'	Can	Full Plants, 3' O.C.	
<i>Juniperus sargentii</i>	Sargent Juniper		18"-24"	Can	Full Plants, 3' O.C.	
<i>Nandina domestica</i> 'Gulf Stream'	Gulf Stream Heavenly Bamboo		18"-24"	Can	Full Plants, 3' O.C.	
<i>Rosa</i> 'Pink Flower Carpet'	Pink Flower Carpet Rose		18"-24"	Can	Full Plants, 3' O.C.	
PERENNIALS, GROUND COVER & ORNAMENTAL GRASSES						
<i>Calamagrostis arund.</i> 'Karl Foerster'	K. F. Feather Reed Grass			3 Gal.	Full Plants, 24" O.C.	
<i>Carex microtrich</i> 'Ice Dance'	Ice Dance Sedge			1 Gal.	Full Plants, 15" O.C.	
<i>Hemerocallis</i> 'Stella D'Oro'	Stella D'Oro Daylily			2 Gal.	Full Plants, 24" O.C.	
<i>Heuchera sanguinea</i>	Coral Bells			3 Gal.	Full Plants, 24" O.C.	
<i>Liriope muscari</i> 'Big Blue'	Big Blue Lilyturf			1 Gal.	Full Plants, 15" O.C.	
<i>Liriope muscari</i> 'Variegata'	Variegated Lilyturf			1 Gal.	Full Plants, 15" O.C.	
<i>Panicum virgatum</i>	Switchgrass			3 Gal.	Full Plants, 24" O.C.	
<i>Pennisetum alopec.</i> 'Nat. Arboretum'	National Arboretum Fountain Grass			2 Gal.	Full Plants, 24" O.C.	
<i>Sedum purpureum</i> 'Autumn Joy'	Pink Perennial Sedum			2 Gal.	Full Plants, 24" O.C.	
EXTENSIVE GREEN ROOF PLANT LIST						
PLANTING 'C' (MIX)						
<i>Sedum album</i> 'Coral Carpet' (creeping diversity)						
<i>Sedum album</i> 'Mural' (creeping diversity)						
<i>Sedum Sotelo</i> (creeping diversity)						
<i>Sedum acre</i> 'Goldmoss' (creeping diversity)						
<i>Sedum sesangulare</i> (creeping diversity)						
<i>Sedum rupestre</i> 'Angina' (broadleaf diversity)						
<i>Sedum reflexum</i> 'Blue Spruce' (broadleaf diversity)						
<i>Sedum floriferum</i> 'Weihenstephaner Gold' (broadleaf diversity)						
<i>Sedum kamtschaticum</i> (broadleaf diversity)						
<i>Sedum spuriatum</i> 'John Creech' (broadleaf diversity)						
<i>Pheclimix takesimensis</i> 'Golden Carpet' (broadleaf diversity)						
<i>Sedum x immergruensch.</i> (broadleaf diversity)						
<i>Sedum spuriatum</i> 'Red Carpet'						
<i>Sedum spuriatum</i> 'Fuldaglan'						

Note: The landscape deck intensive plantings shall include some of the above varieties, but shall also not be limited to only these varieties.

 

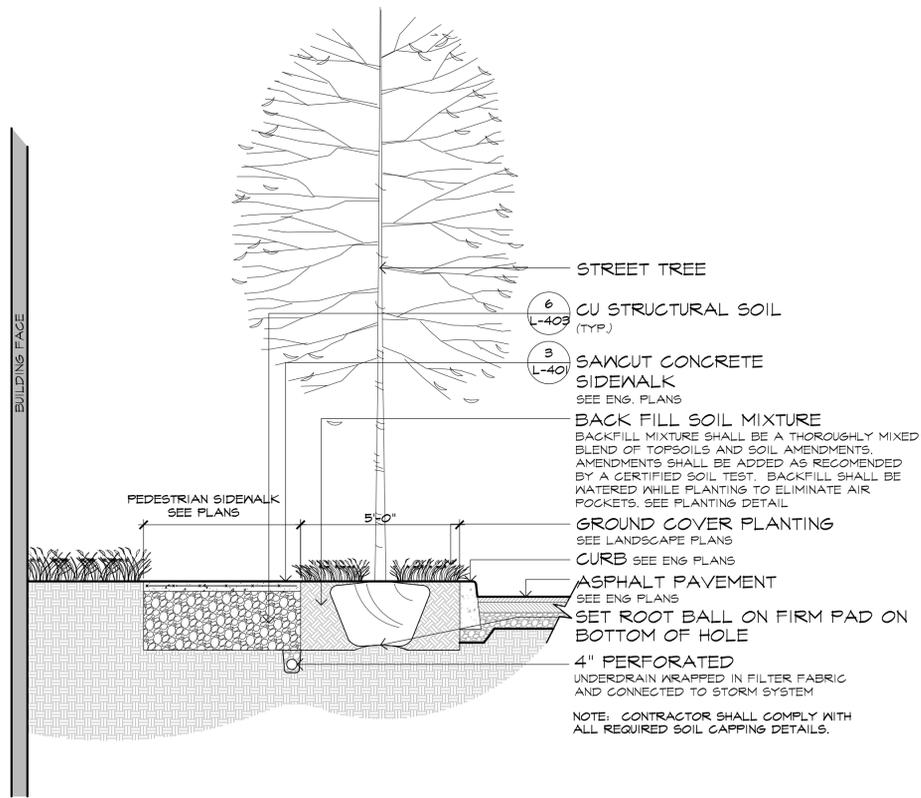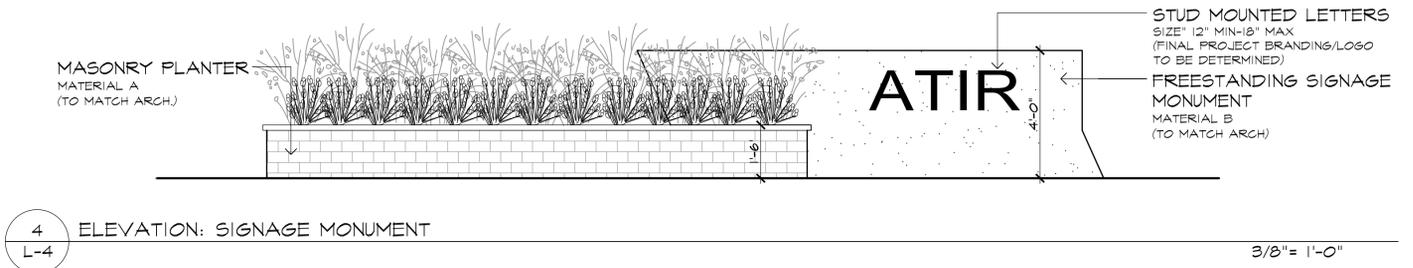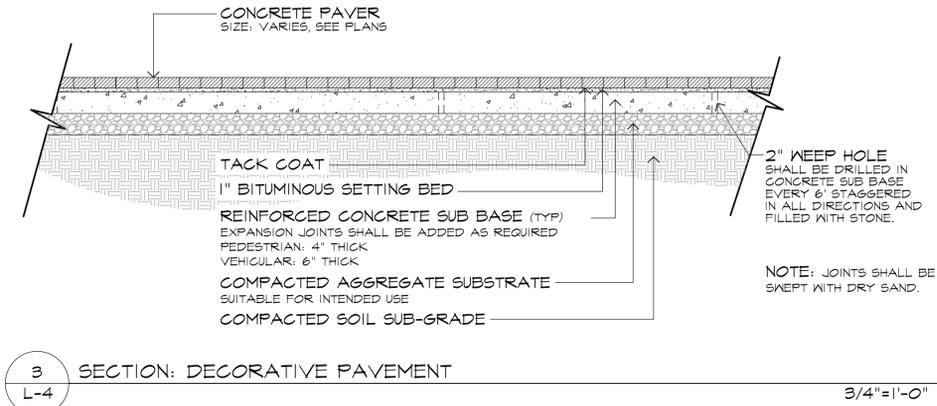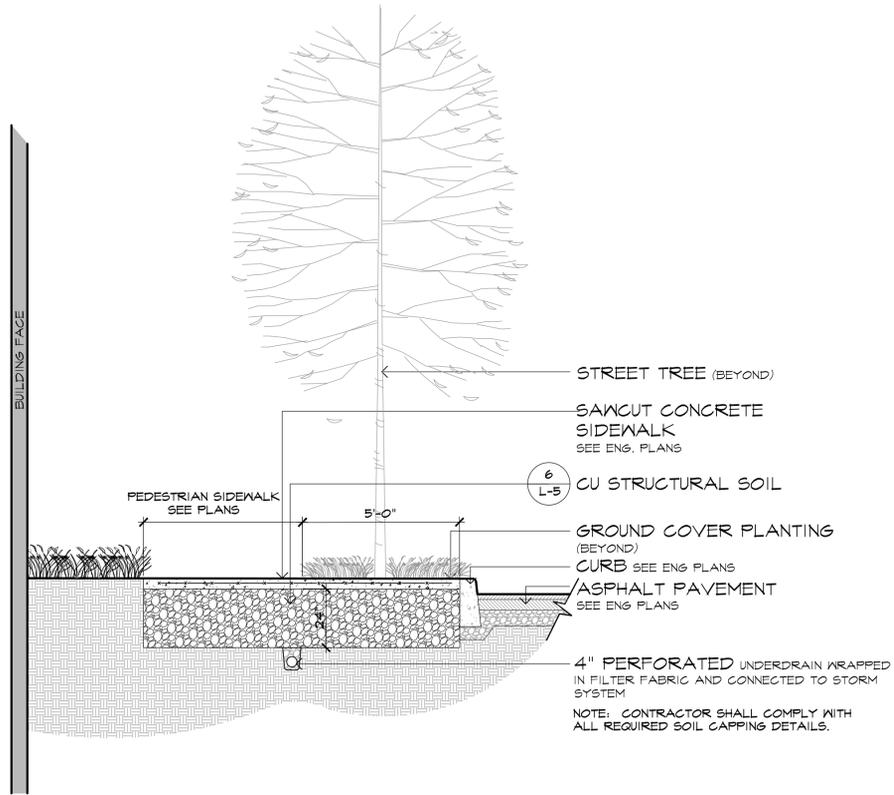

- NATIVE SIDE SLOPE SEED MIX**
 SEEDING RATE: 15-20 LBS PER ACRE
 25% ANNUAL RYEGRASS
 15% LITTLE BLUESTEM
 10% FOWL BLUEGRASS
 10% PARTRIDGE PEA
 10% TICKLEGRASS
 10% SIDEOATS GRAMA
 5% BLUNT BROOM SEDGE
 4% SHOWY TICK TREFOIL
 3% BLACK EYED SUSAN
 3% OX-EYE SUNFLOWER
 2% BROOM SEDGE
 1% ZIG-ZAG ASTER
 1% BUTTERFLY MILKNEED

- NOTES**
- FINAL LIMITS OF SEEDED ZONES TO BE LAID OUT IN THE FIELD UNDER THE DIRECTION OF THE PROJECT LANDSCAPE ARCHITECT.
 - CONTRACTOR SHALL CONTACT SEED SUPPLIER PRIOR TO APPLICATION TO VERIFY APPROPRIATE APPLICATION TIMING FOR THE SPECIFIED SEED MIX PER SEASONAL CONDITIONS. GENERAL SEEDING PERIOD IS AUGUST 21ST TILL SEPTEMBER 21ST.
 - CONTRACTOR SHALL SUBMIT ANTICIPATED SEED APPLICATION/PREPARATION PROCEDURE TO LANDSCAPE ARCHITECT FOR REVIEW AND APPROVAL PRIOR TO SEED APPLICATION/PREPARATION.
 - INSTALL PER MFG. RECOMMENDATIONS
 - IRRIGATION/SUPPLEMENTAL WATER SHALL BE PROVIDED TO ESTABLISH SEED MIX AT INSTALLATION.
 - ALL SEEDED AREAS MUST BE KEPT CONSTANTLY MOIST TO PROMOTE GERMINATION.
 - MOWING FREQUENCY SHALL BE AS PER PROJECT LANDSCAPE ARCHITECT & SEED SUPPLIER.
- AS MFG. BY: JERSEY SEED
 10B JULES LANE
 NEW BRUNSWICK, NJ 08901
 P. 800.828.5856 F. 732.247.3514
- ALL NEWLY SEEDED AREAS SHALL BE MULCH/PROTECTED USING THE SEED MANUFACTURER RECOMMENDED WEED-FREE STRAW.
 - FOR STEEP SLOPE APPLICATIONS, AN EROSION CONTROL BLANKET SHALL BE PLACED OVER THE NEWLY SEEDED, PREPARED BED TO PREVENT EROSION WHILE ALLOWING FOR ESTABLISHMENT OF SEED MIX. (SEE CIVIL PLANS)

5 DETAIL: SEED MIX

SCALE: 1/2" = 1'-0"



MELILLO+BAUER ASSOCIATES
 Landscape Architecture

200 Union Avenue
 Brielle, New Jersey 08730
 T 732.528.0664
 F 732.528.1077
 www.melilloandbauer.com

THOMAS S. CARMAN

Thomas S. Carman

N.J. LICENSED
 LANDSCAPE ARCHITECT
 #AS00774

NO.	DATE	REVISION

SCALE: AS SHOWN

DATE: 2019.11.20 JOB NO: 19-105

DRAWING NO.

L-4

